

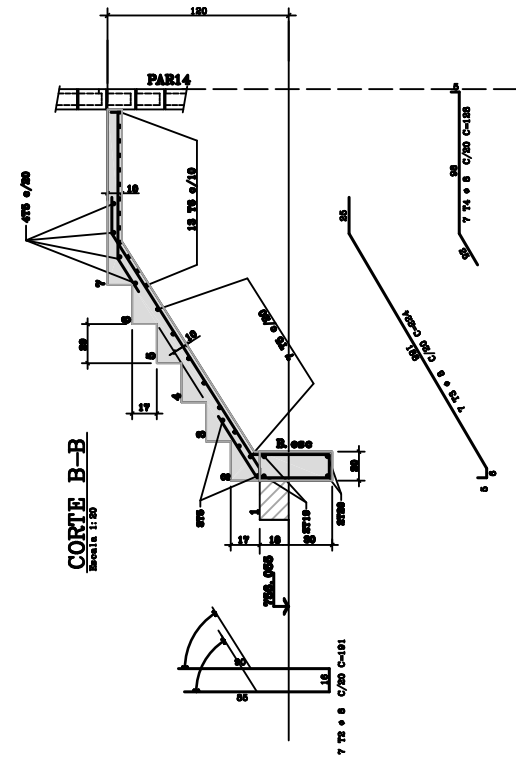
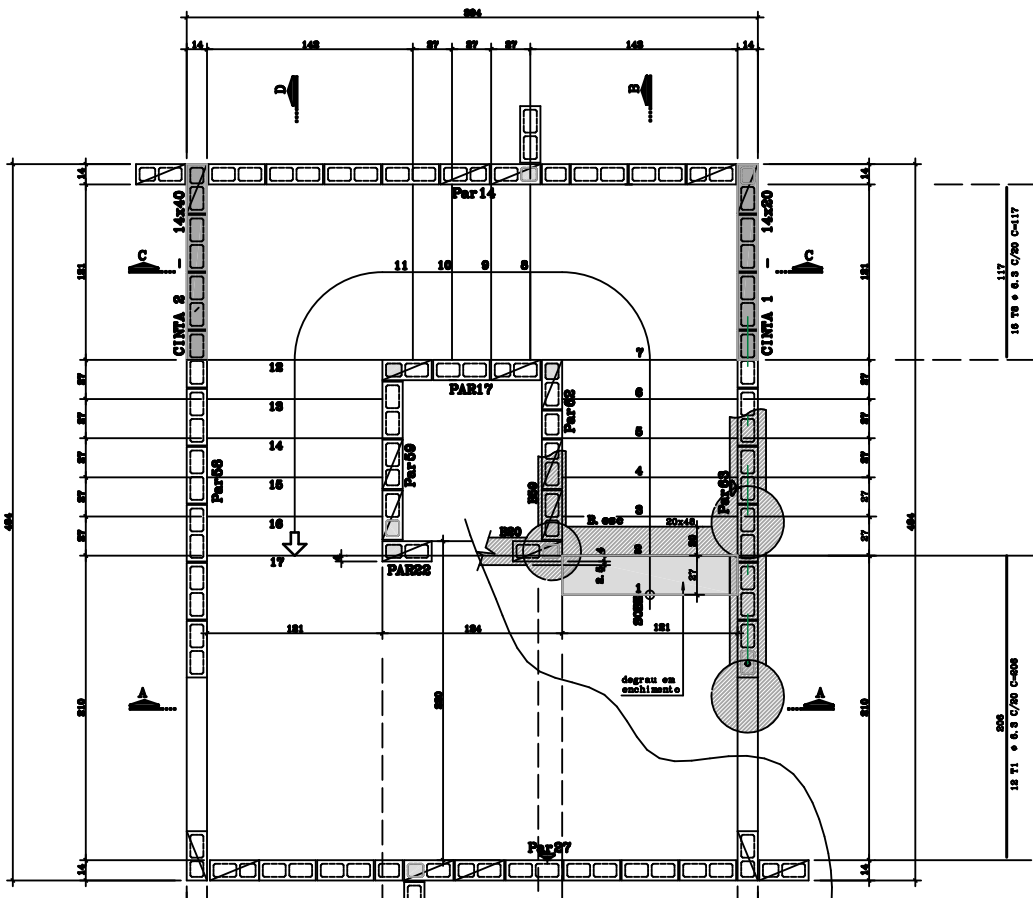
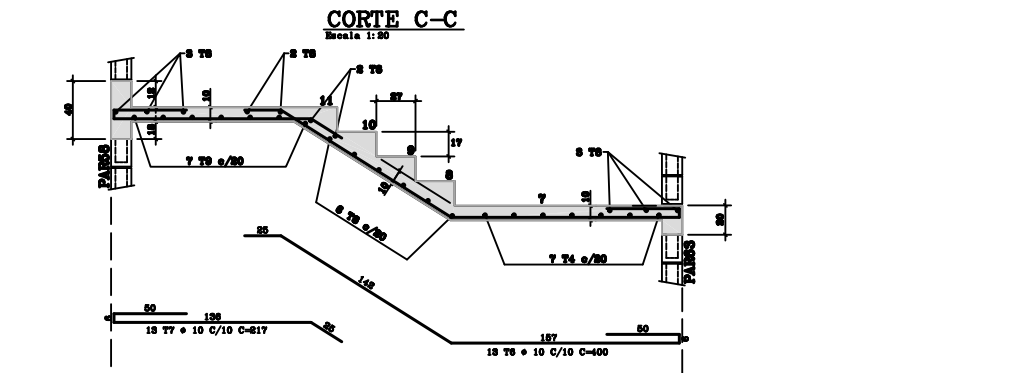
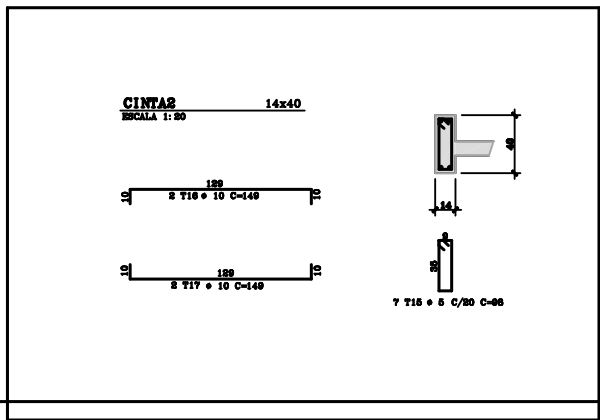
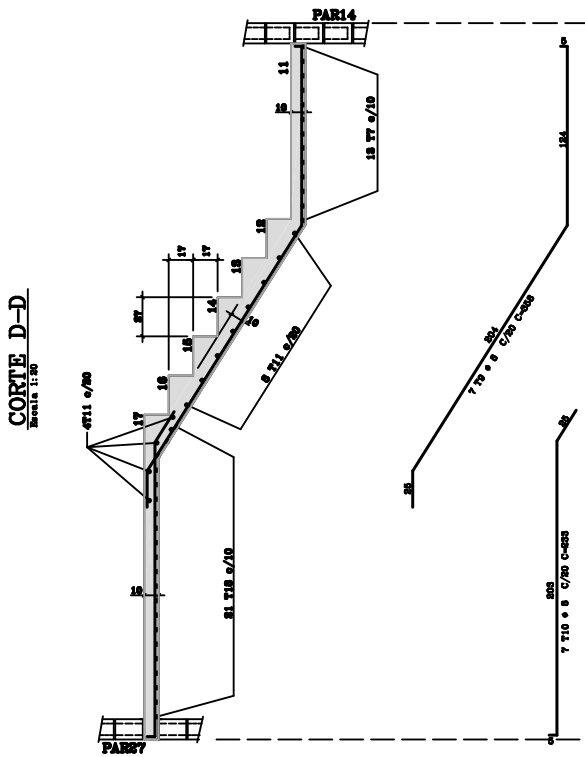
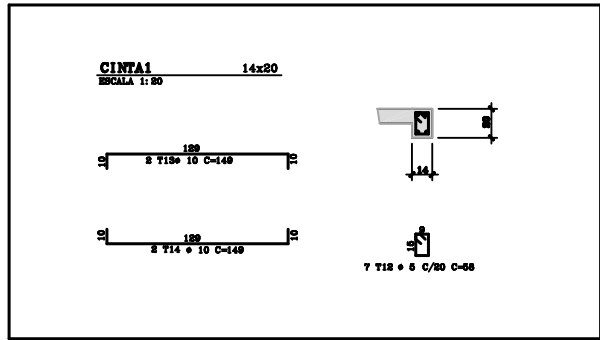



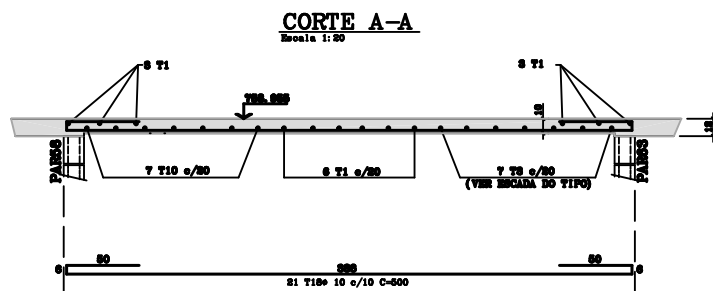

PÉ DIREITO
ESCALA 1:20

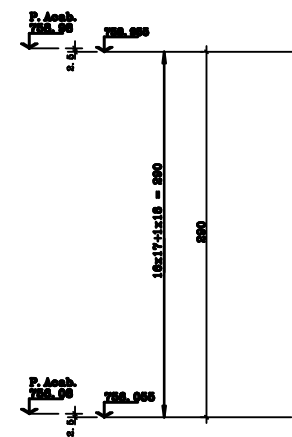

SAK
ENGENHARIA
ESTRUTURAL

RUA DR. GENTIL DE MOURA, 380 - IPIRANGA
SÃO PAULO-SP - CEP 04278-000
TEL/FAX : (55 11) 6084-5002
e-mail: estrutura@alltech.com.br

v w s j k

0 1 2 3 4 5 6 7 8 9 0 A B C D E F G H I J K L M N O P Q R S T U V W X Y Z