
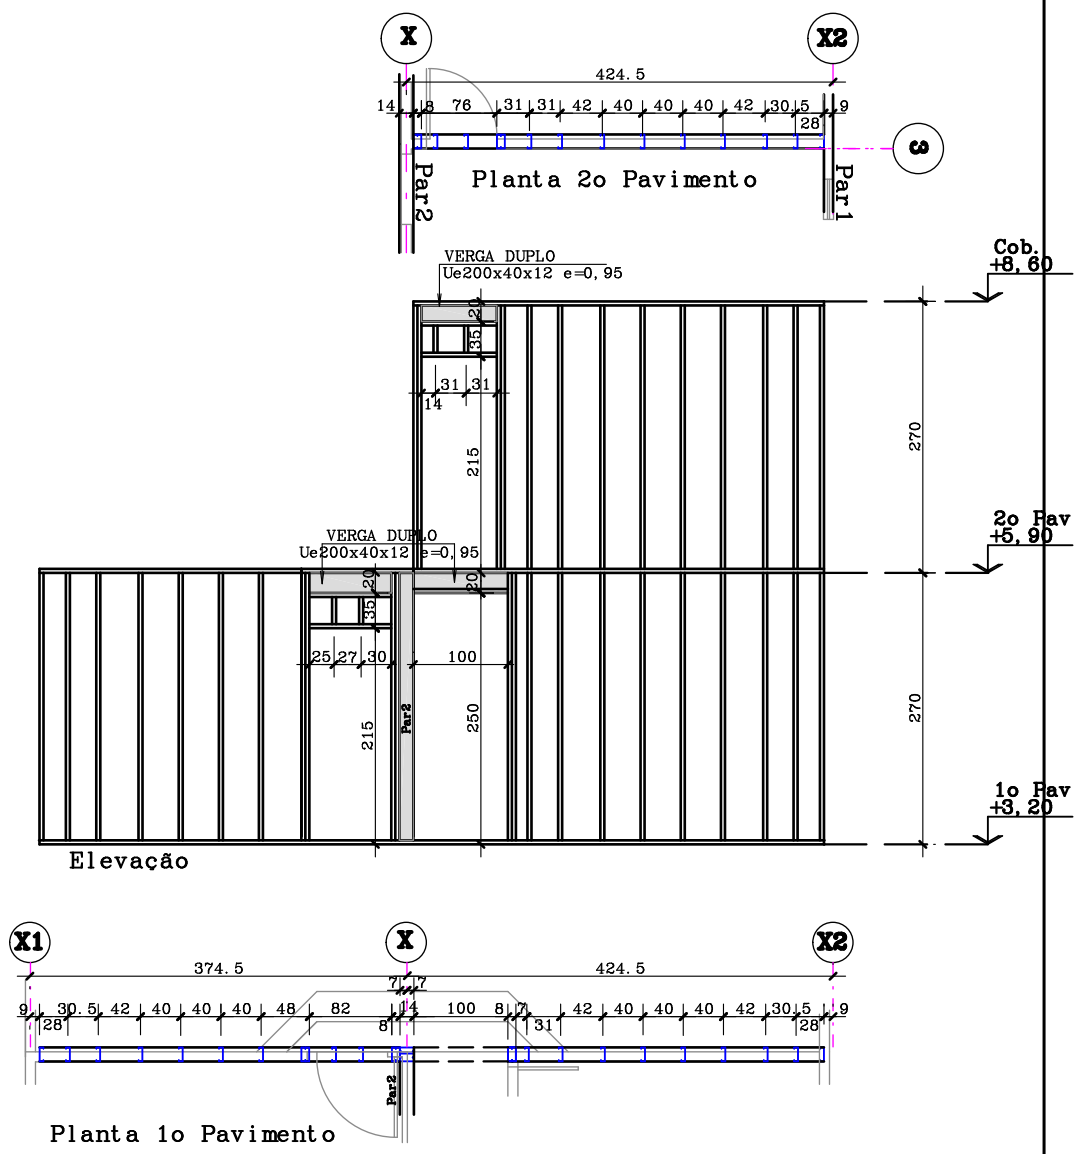


PAR 3 Ue 90x40x12 e=0,95

PAR 4 Ue 140x40x12 e=0,95

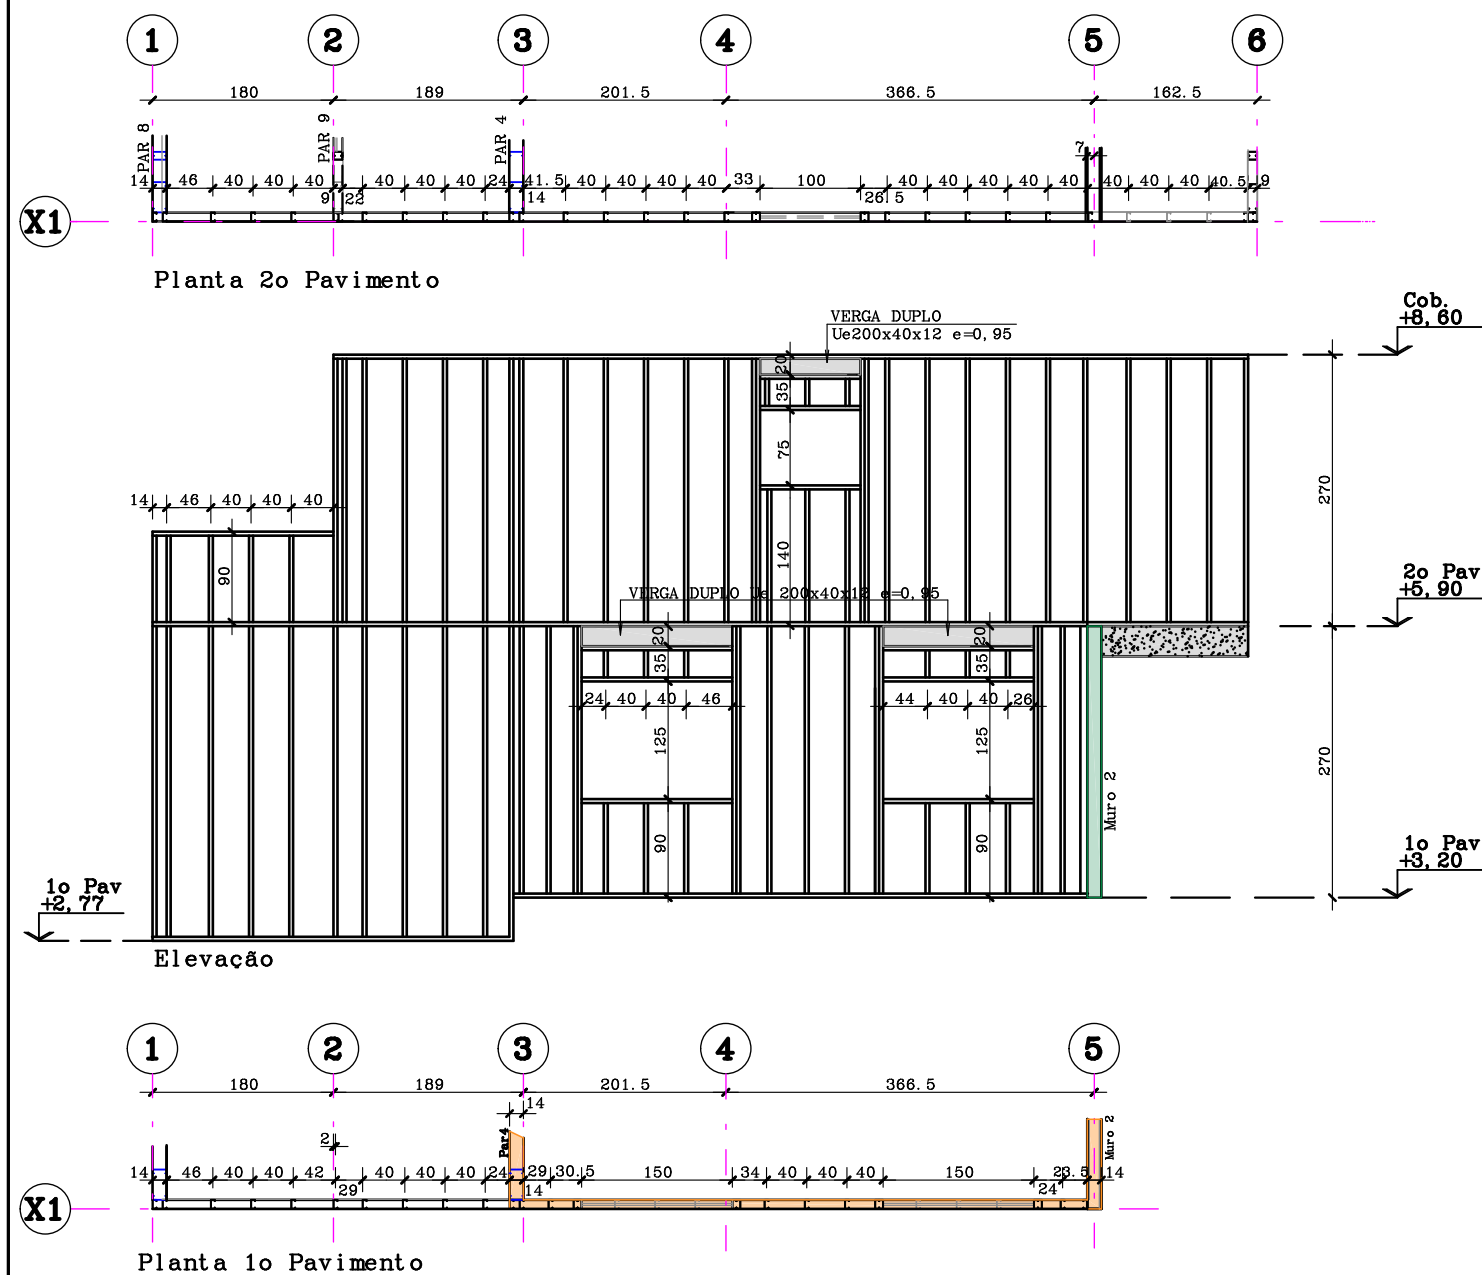

SAK
ENGENHARIA
ESTRUTURAL

RUA DR. GENTIL DE MOURA, 380 - IPIRANGA
SÃO PAULO-SP - CEP 04278-000
TEL/FAX : (55 11) 6084-5002
e-mail: estrutura@mailtech.com.br

v w s j k
S U O A O S O X C E T U A O O A U C E J O O O U

USFNWNAF0ENAPNUO0UNFUNS0NSA0AQAIY0TUYF0E0E0R0S0S0SSNR0S0S0SUY0\$0UNANGYNG0EIES0QUAFID0GDG0FGAF0IIF0I0E0I