


USFNWNAFØENÁPNUOÖUNFUNSAQAOIYÜTUYFØØØRØSØSSNRØSÜSUYŞUNANGYNGFHESQUAFIDØGDGGEFGAFJIGËIGI

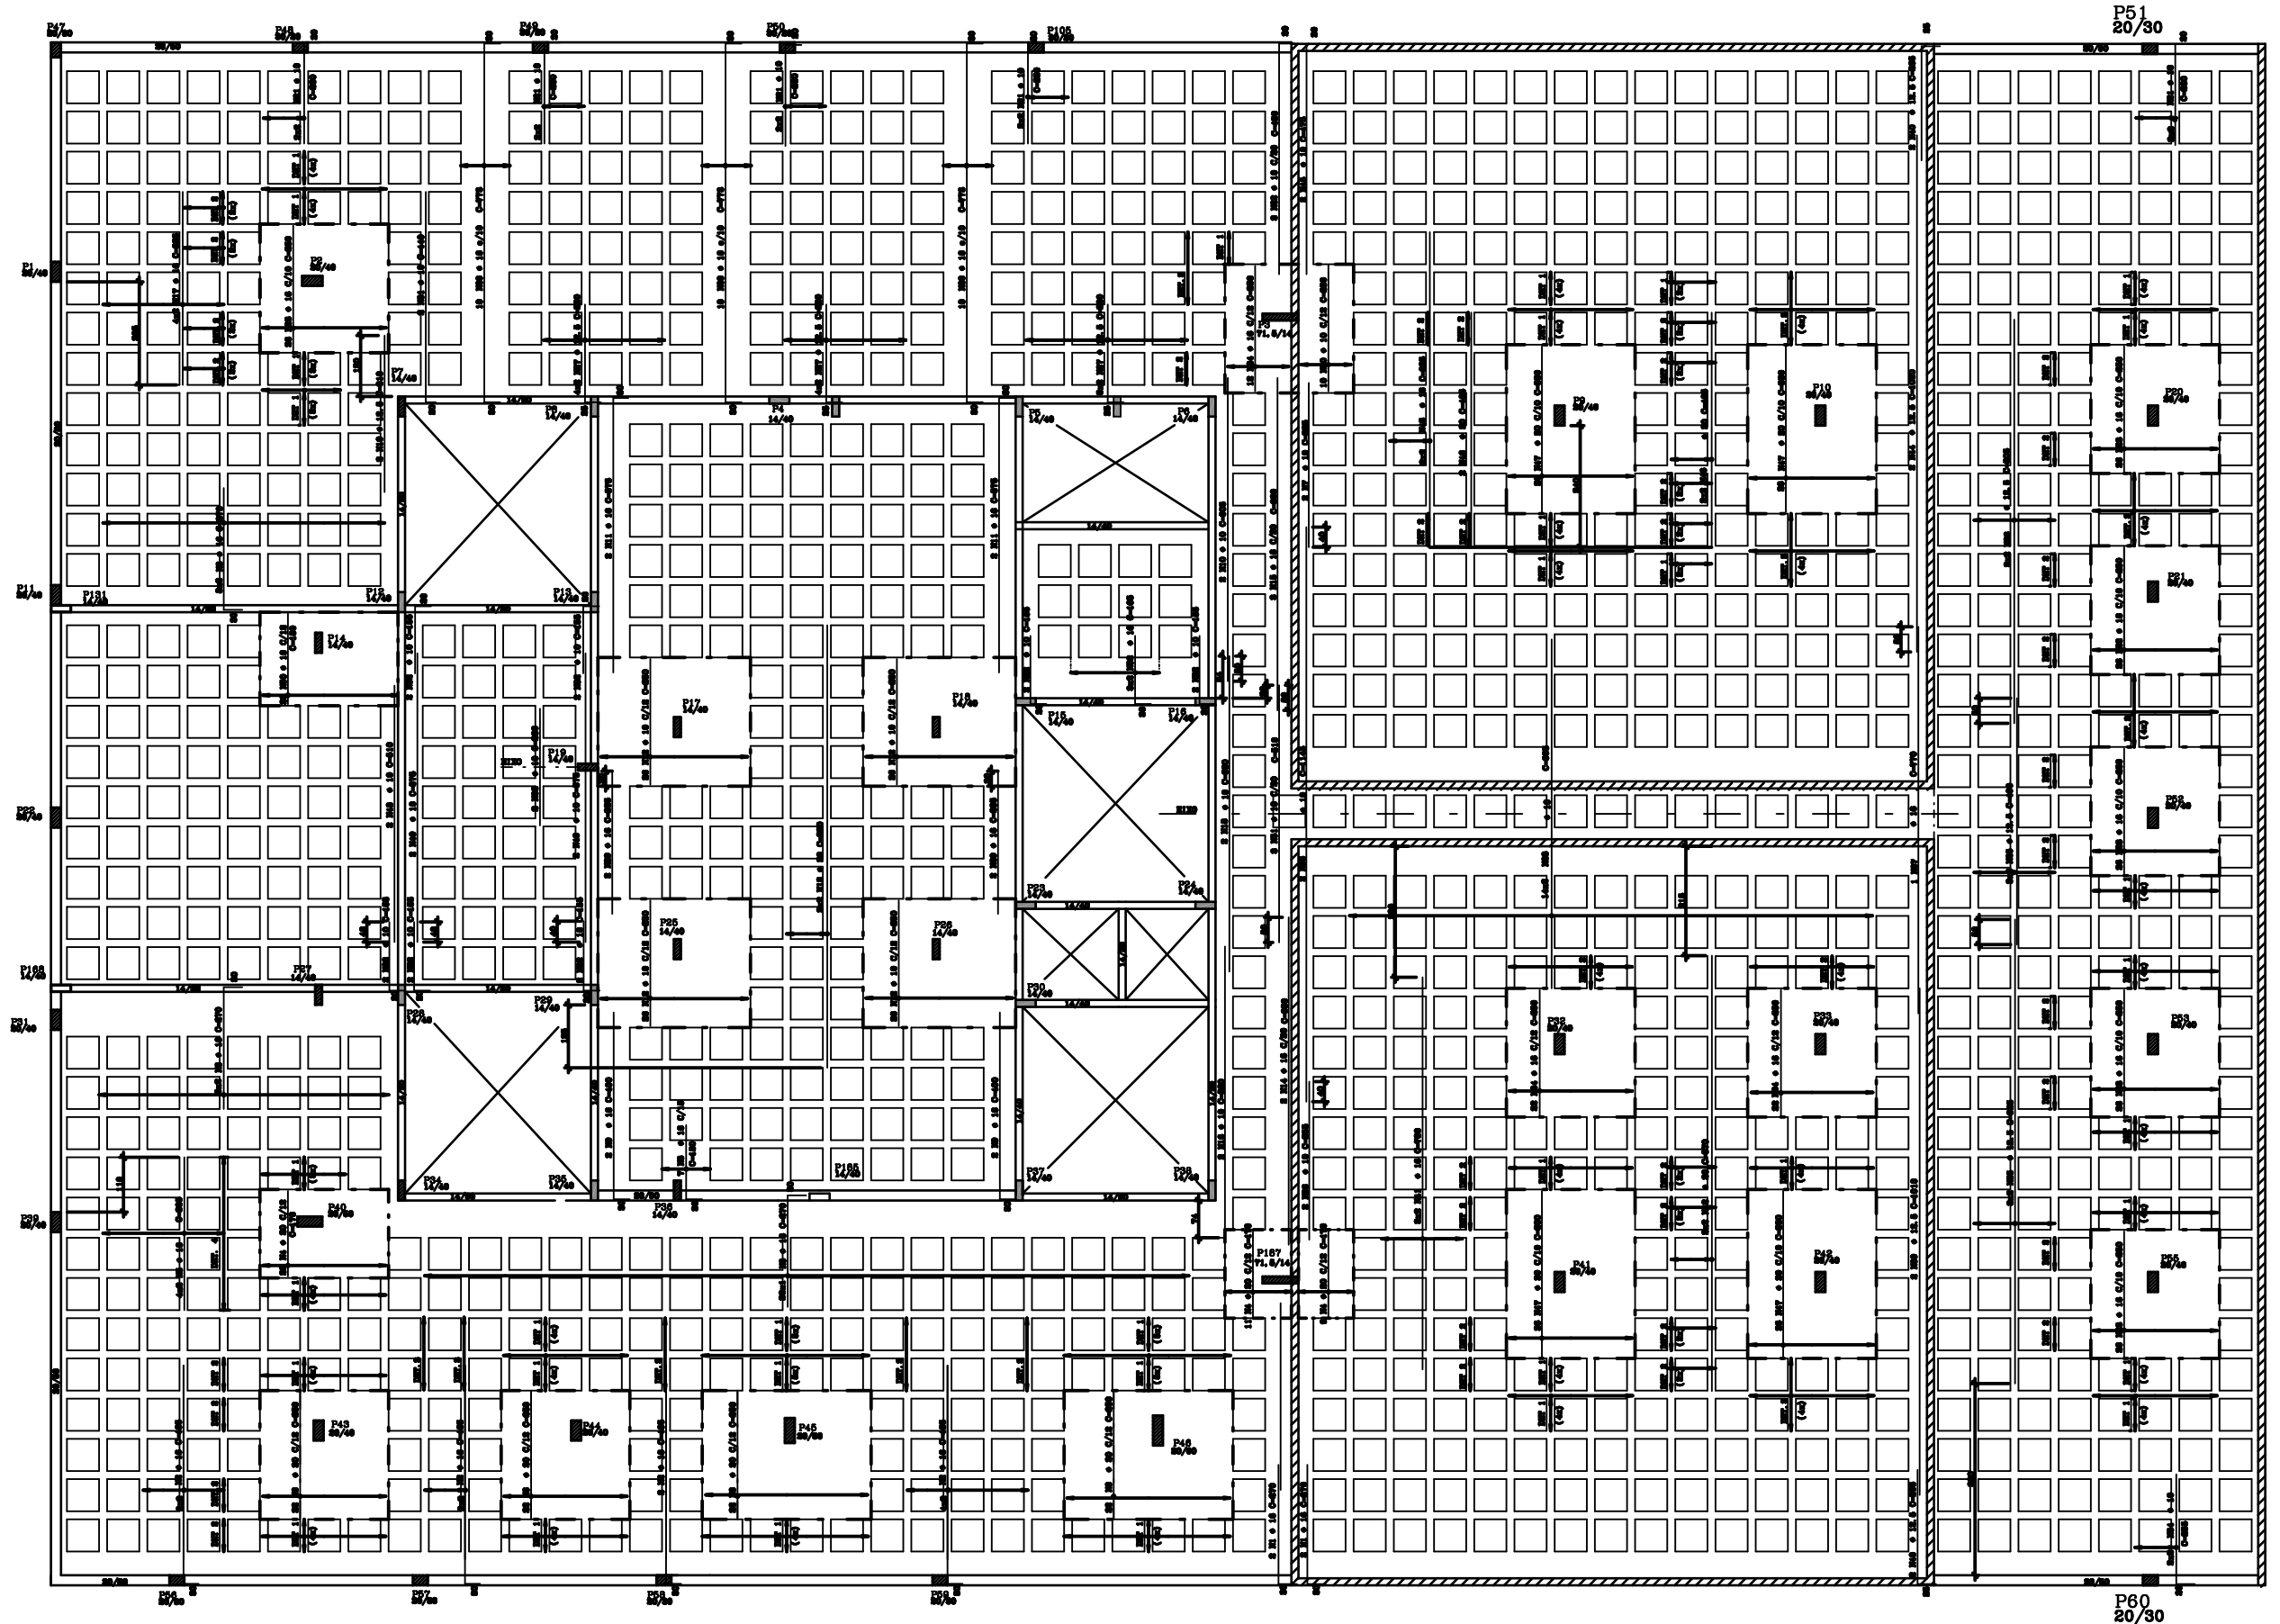

**SAK**  
 ENGENHARIA  
 ESTRUTURAL

RUA DR. GENTIL DE MOURA, 380 - IPIRANGA  
 SÃO PAULO-SP - CEP 04278-000  
 TEL/FAX : (55 11) 6084-5002  
 e-mail: estrutura@mailtech.com.br

vwsuk

ÇEŞT ÇEŞWÜÇEŞÄOÖŞCERÖÜÄPÖÜXWÜÇEŞÜ  
 ÇÖÖÇEŞXÇEŞÄÖÜVÖÇEŞÜD