



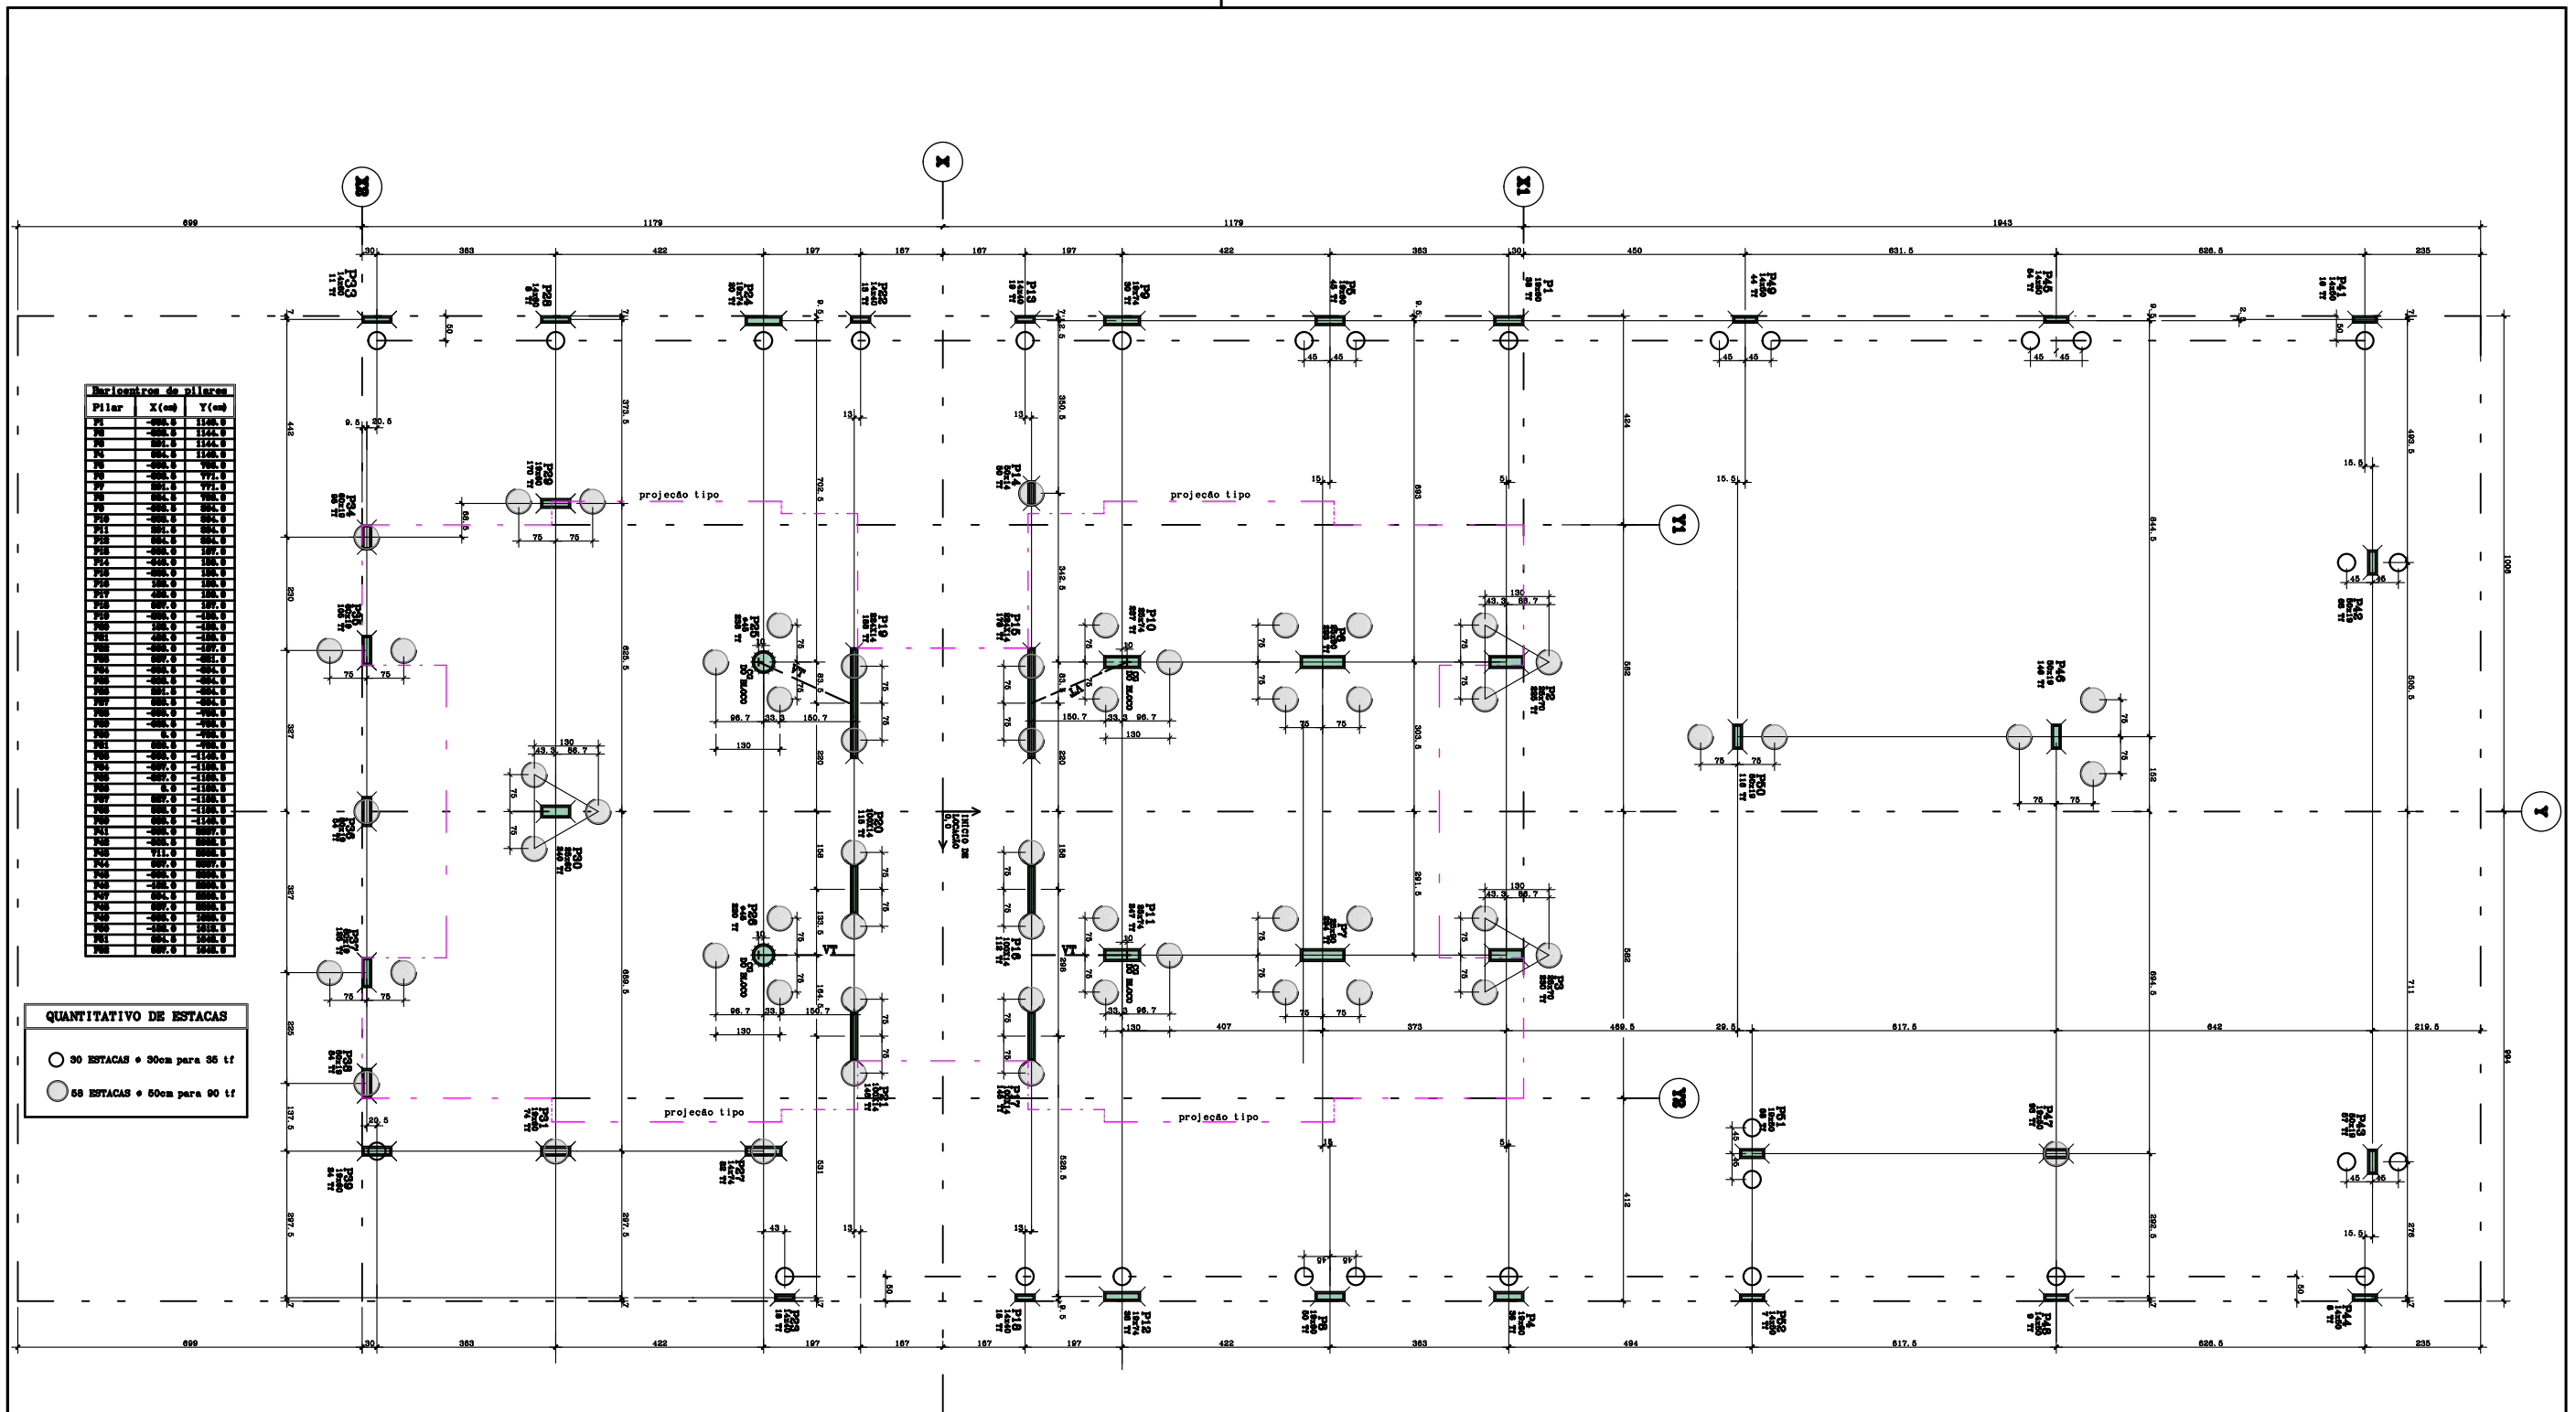

Pilar	Y(m)
P1	1120,0
P2	1120,0
QUANTITATIVO DE ESTACAS	
○	30 ESTACAS + 30cm para 35 tf
●	55 ESTACAS + 50cm para 90 tf


RUA DR. GENTIL DE MOURA, 390 - IPIRANGA  
 SÃO PAULO-SP - CEP 04278-000  
 TEL/FAX : (55 11) 6084-5002  
 e-mail: estrutura@mailtech.com.br

v w s u k

